



Landscape Site Plan

EXHIBIT 4E
LCRA 8/22/18

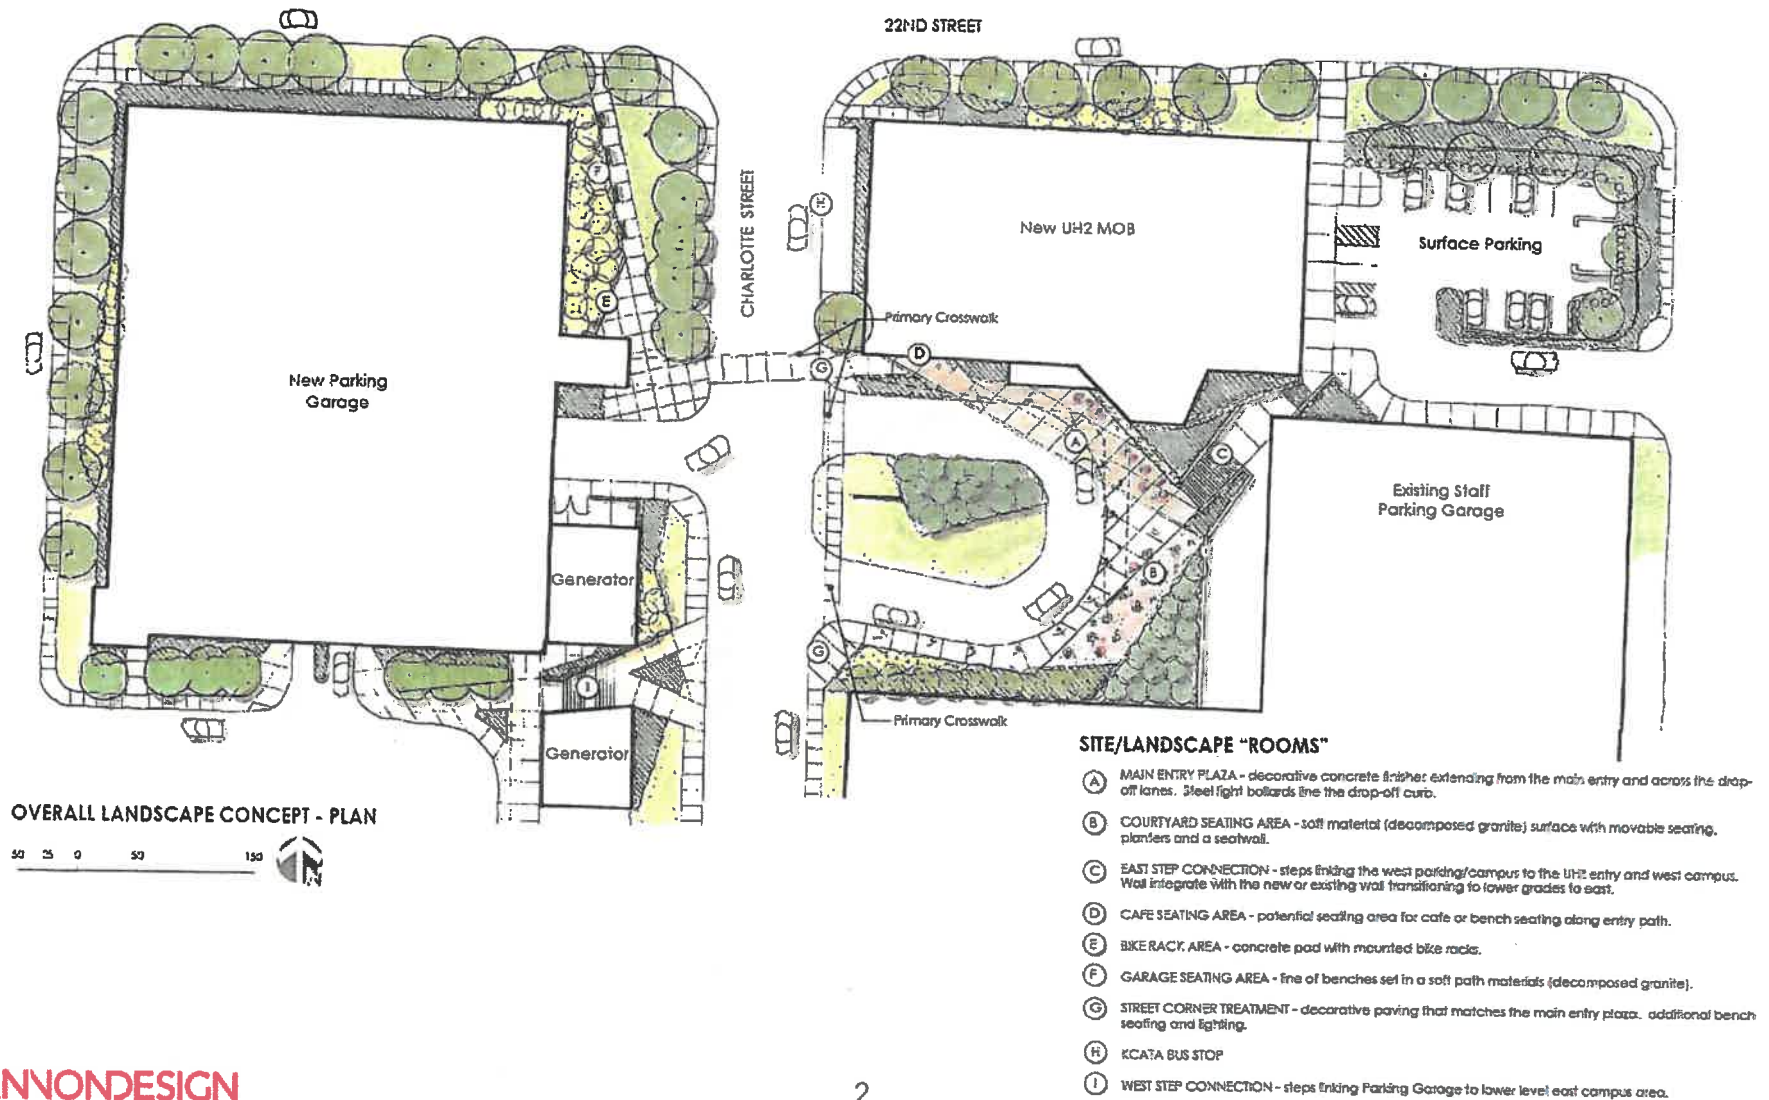

Medical Office Building

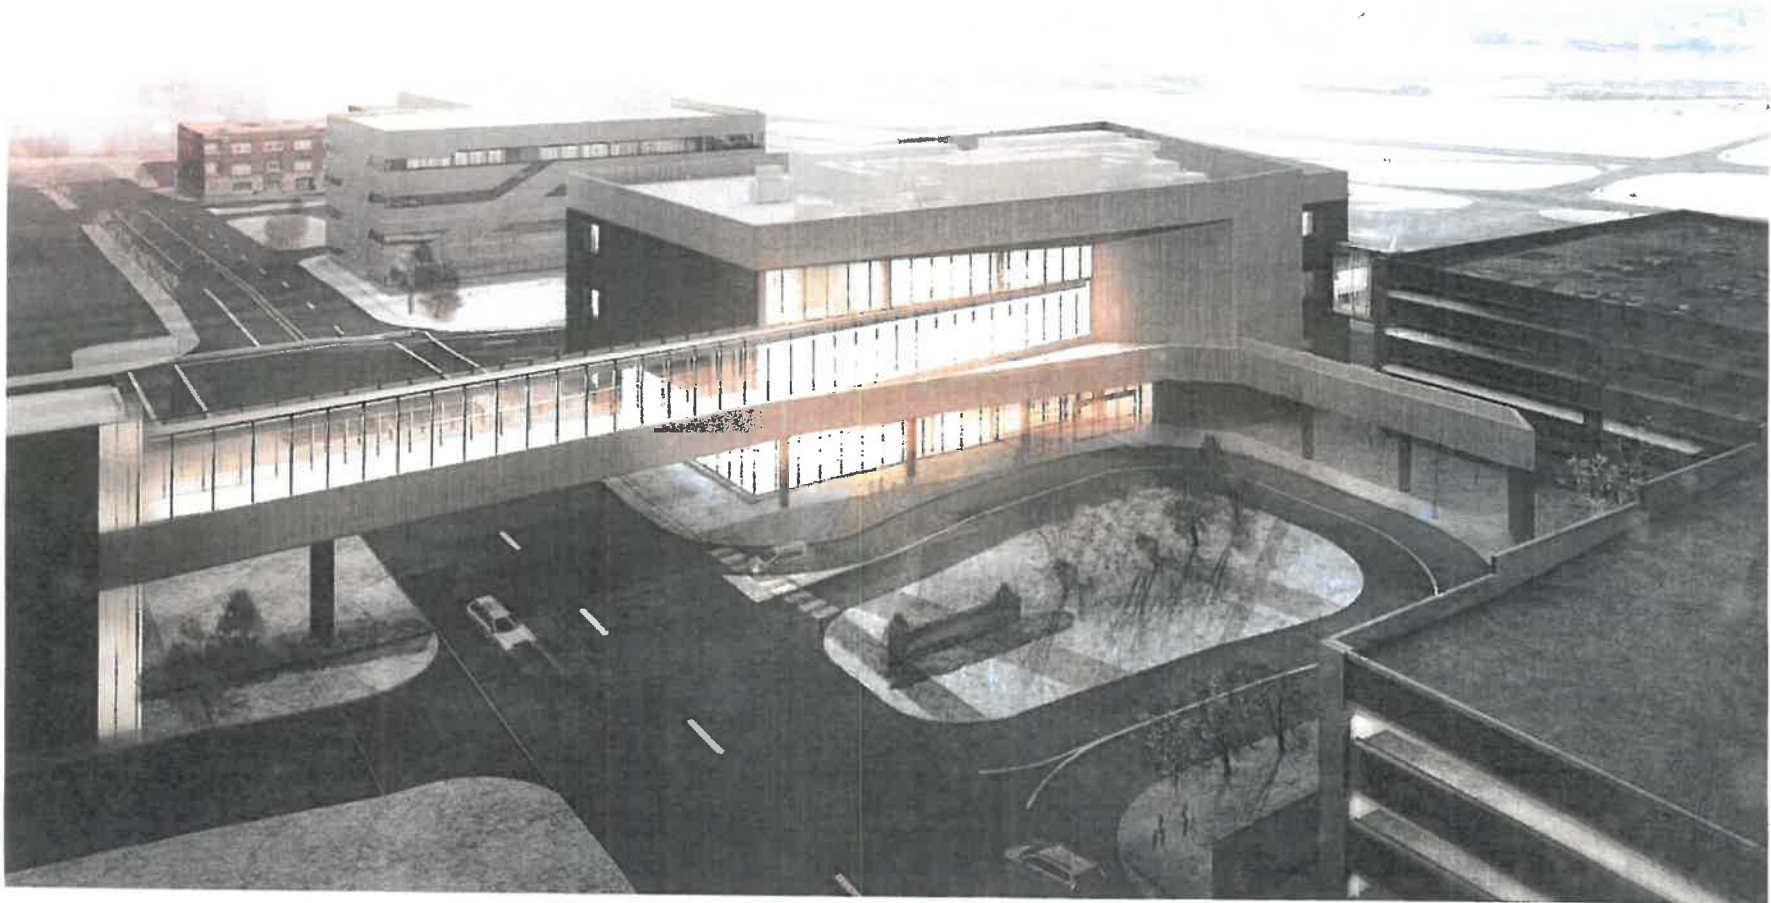

Medical Office Building



Medical Office Building

